




Plans and Specifications are approved in relation to the

Certificate No. **CB-20-353**

Signed: *JR* Date: **20 NOV 2020**

In accordance with the authority delegated by
the General Manager

EXISTING CAMP KITCHEN

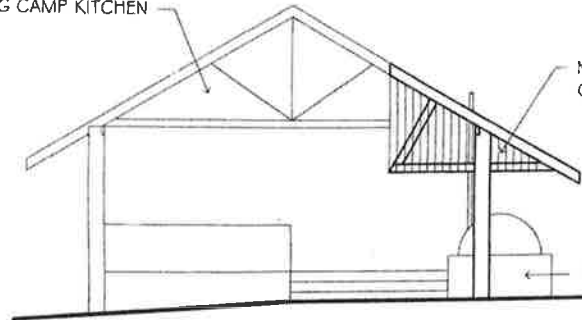

NEW PIZZA OVEN
COVER

EXISTING PIZZA OVEN

NORTH ELEVATION

1:100



KEMPSEY SHIRE COUNCIL
DEVELOPMENT CONSENT


PLANS REFERRED TO IN THE CONSENT ISSUED
IN RESPECT TO DEVELOPMENT APPLICATION

T6/19/23

DATE: **09 APR 2019**

SEE CONSENT FOR CONDITIONS

TABLE DRAIN

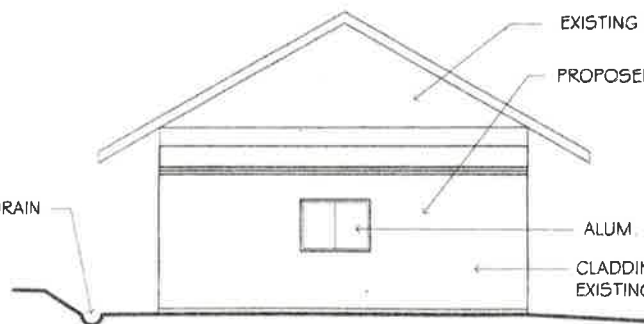

EXISTING CAMP KITCHEN

PROPOSED FUTURE STOREROOM

ALUM. WINDOW

CLADDING TO MATCH
EXISTING

SOUTH ELEVATION

1:100

NOTE * DIMENSIONS IN mm's

* ALL WORK TO COMPLY WITH APPROPRIATE
AUSTRALIAN STANDARDS

PROPOSED ADDITIONS to EXISTING CAMP KITCHEN
GOOLAWAH CO-OP LOT 1 DP1191860
ILLA LANGI RD CRESCENT HEAD

DRAWN by DML
DEC. 2018
SHEET 5 of 6




Plans and Specifications are approved in relation to the

Certificate No. **CB-20-353**

Signed: *J.R.* Date **20 NOV 2020**

In accordance with the authority delegated by
the General Manager

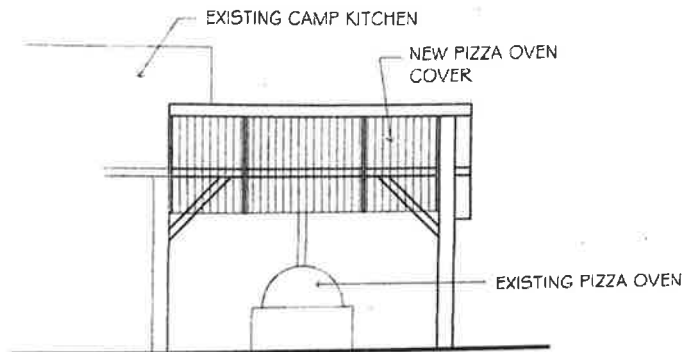

EAST ELEVATION

1:100




KEMPSEY SHIRE COUNCIL
DEVELOPMENT CONSENT
PLANS REFERRED TO IN THE CONSENT CONSULTATION
IN RESPECT TO DEVELOPMENT APPLICATION

T6/19/03

DATE 09 APR 2019

SEE CONSENT FOR CONDITIONS

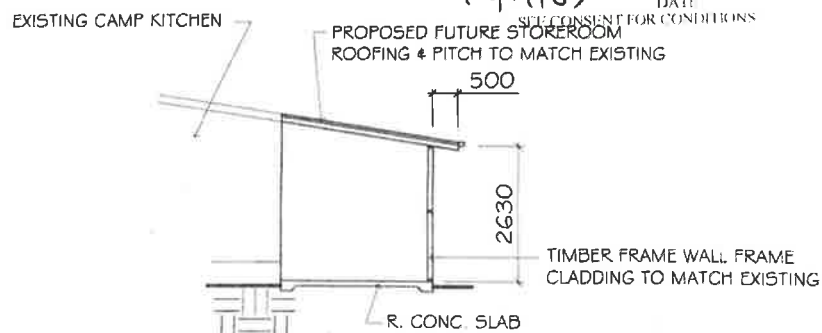




SECTION A-A

1:100



NOTE • DIMENSIONS IN mm's
• ALL WORK TO COMPLY WITH APPROPRIATE
AUSTRALIAN STANDARDS

PROPOSED ADDITIONS to EXISTING CAMP KITCHEN
GOOLAWAH CO-OP LOT 1 DP1191860
ILLA LANGI RD CRESCENT HEAD

DRAWN by DML
DEC 2018
SHEET 6 of 6

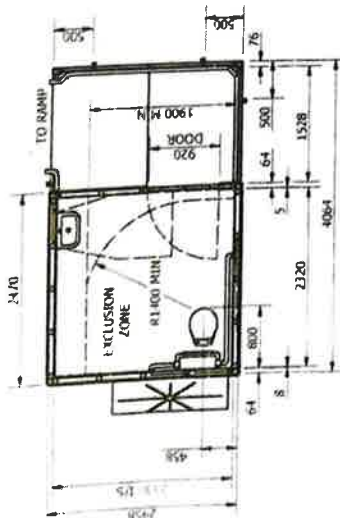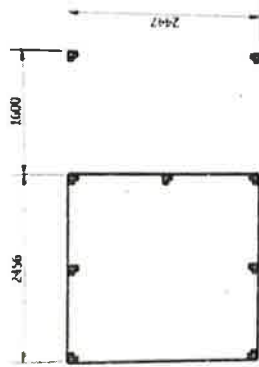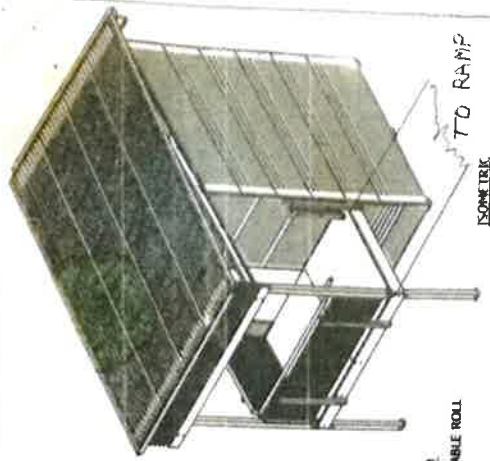

SECTION A-A
PLAN

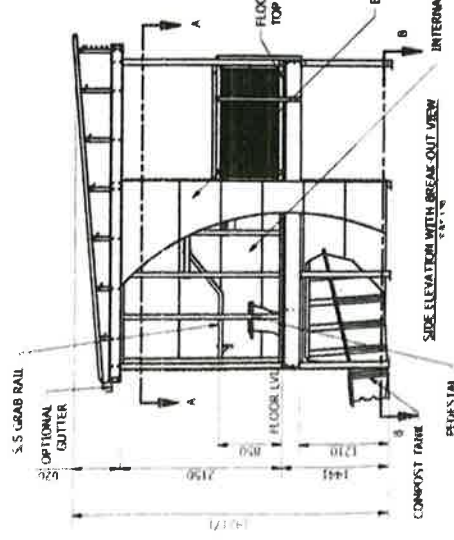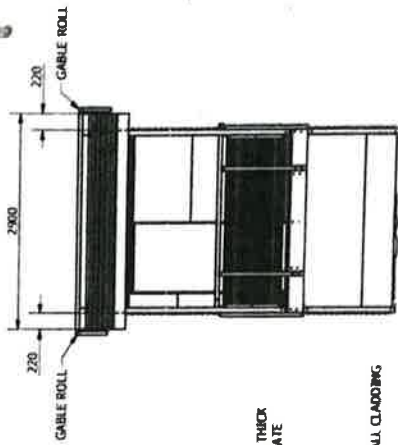

SECTION B-B
PLAN

AVG 2020 SHEET 4 of 4

PROPOSED MODIFICATION TO EXISTING CAMP
KITCHEN TOILETS GULAWAH COOP
LOT-1 DRI191860, ILLA LANE1 RD, CRESCENT HEAD

KEMPSEY SHIRE COUNCIL



Plans and Specifications are approved in relation to the

Certificate No. **CB-20-353**

Signed *[Signature]* Date **20 NOV 2020**

In accordance with the authority delegated by
the General Manager




KEMPSEY SHIRE COUNCIL


Plans and Specifications are approved in relation to the

Certificate No. **CB-20-353**

Signed: **JA** Date **20 NOV 2020**

In accordance with the authority delegated by
the General Manager

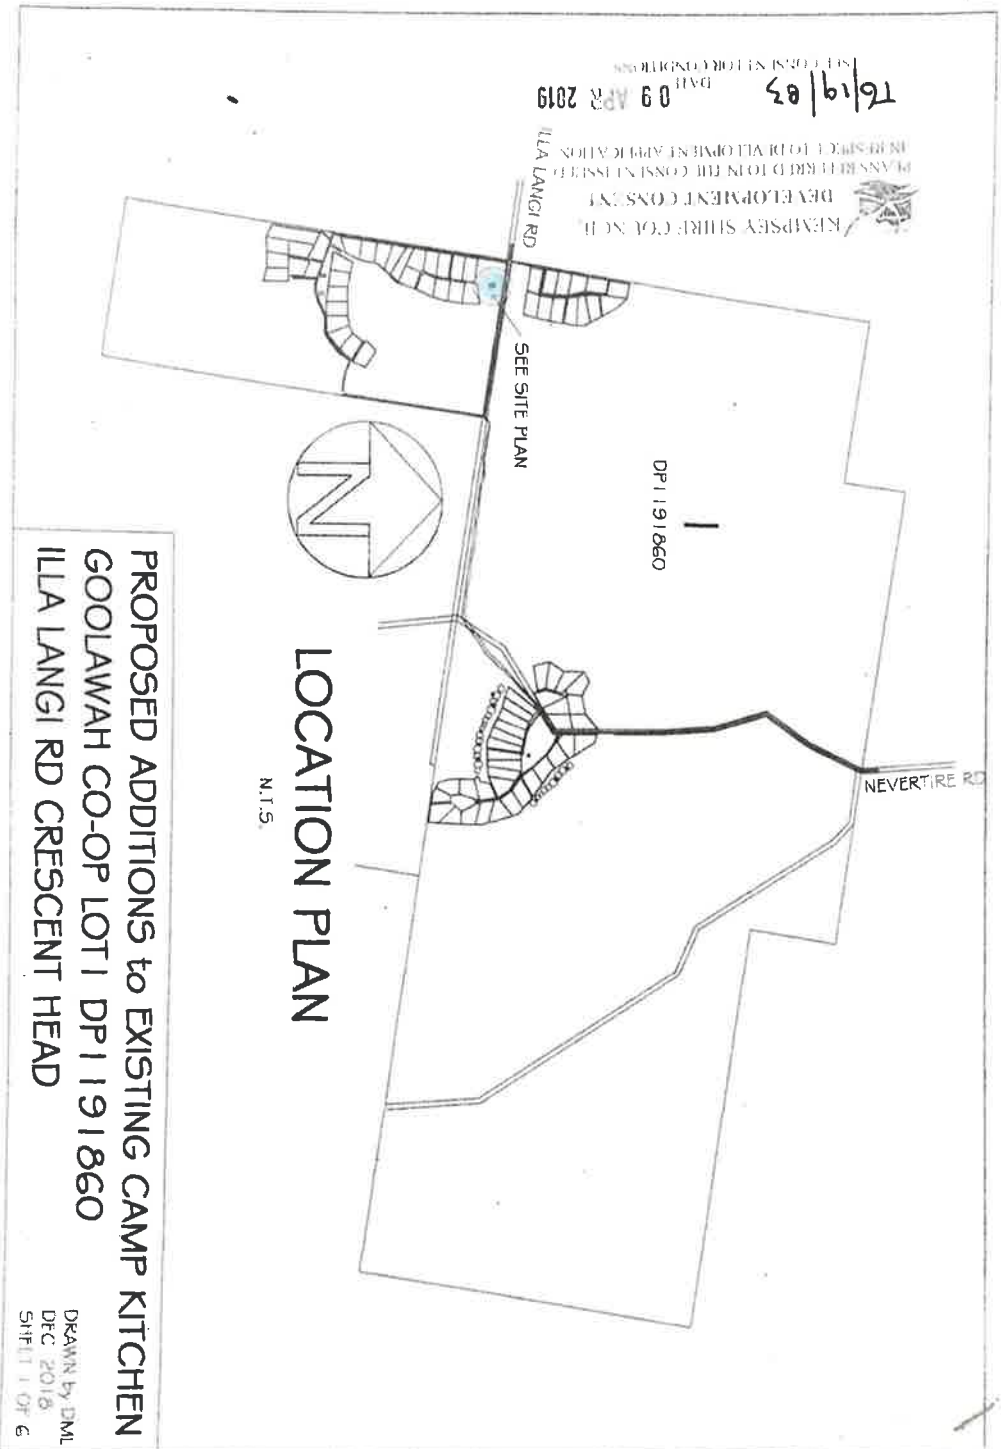

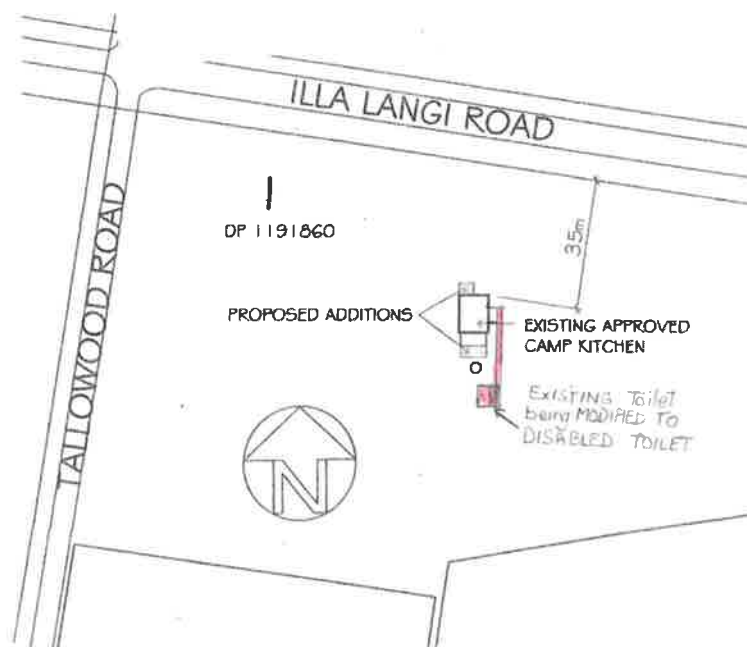

SITE PLAN

N.T.S.

PROPOSED ADDITIONS to EXISTING CAMP KITCHEN
GOOLAWAH CO-OP LOT 1 DP 1191860
ILLA LANGI RD CRESCENT HEAD

DRAWN by DML
DEC. 2018
SHEET 2 OF 4




KEMPSEY SHIRE COUNCIL

Plans and Specifications are approved in relation to the

Certificate No. **CB-20-353**

Signed **JA** Date: **20 NOV 2020**

In accordance with the authority delegated by
the General Manager

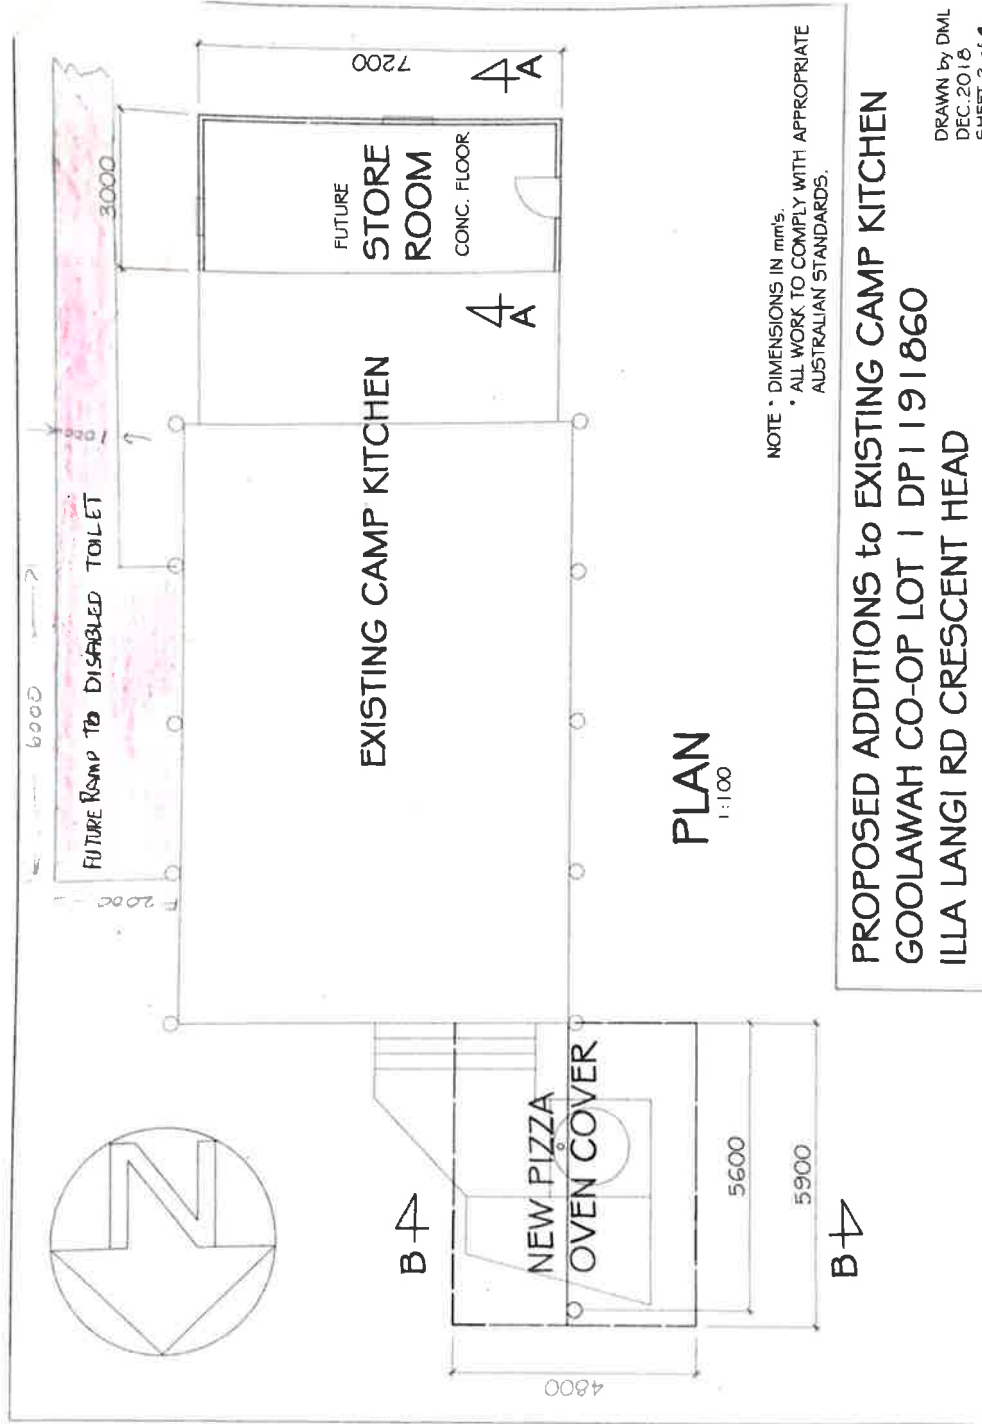


Plans and Specifications are approved in relation to the

Certificate No. **CB-20-353**

Signed: **DR** Date **20 NOV 2020**

In accordance with the authority delegated by
the General Manager

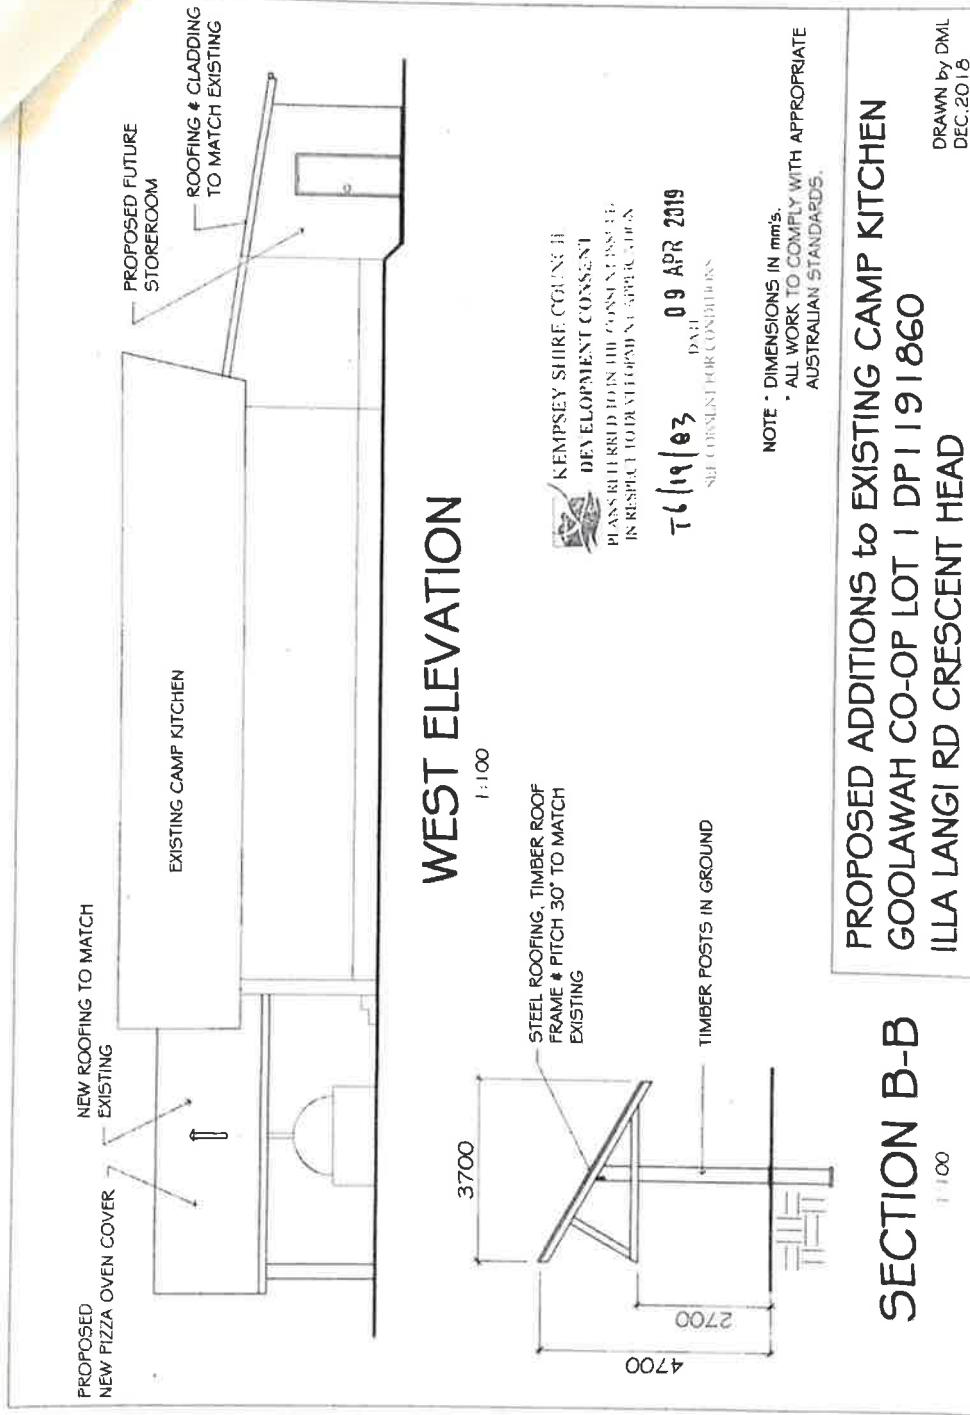

KEMPSEY SHIRE COUNCIL
DEVELOPMENT CONSENT
PLANS REFERRED TO IN THE CONSENT ARE TO BE
IN RESPECT TO DEVELOPMENT APPLICATION

76/19/03 **09 APR 2019**
DATE
SEE CONSENT FOR CONDITIONS

NOTE: DIMENSIONS IN mm's.
ALL WORK TO COMPLY WITH APPROPRIATE
AUSTRALIAN STANDARDS.

PROPOSED ADDITIONS to EXISTING CAMP KITCHEN
GOOLAWAH CO-OP LOT 1 DPI 191860
ILLA LANGI RD CRESCENT HEAD

DRAWN by DML
DEC. 2018
SHEET 4 of 6